


MEASURED DRAWING

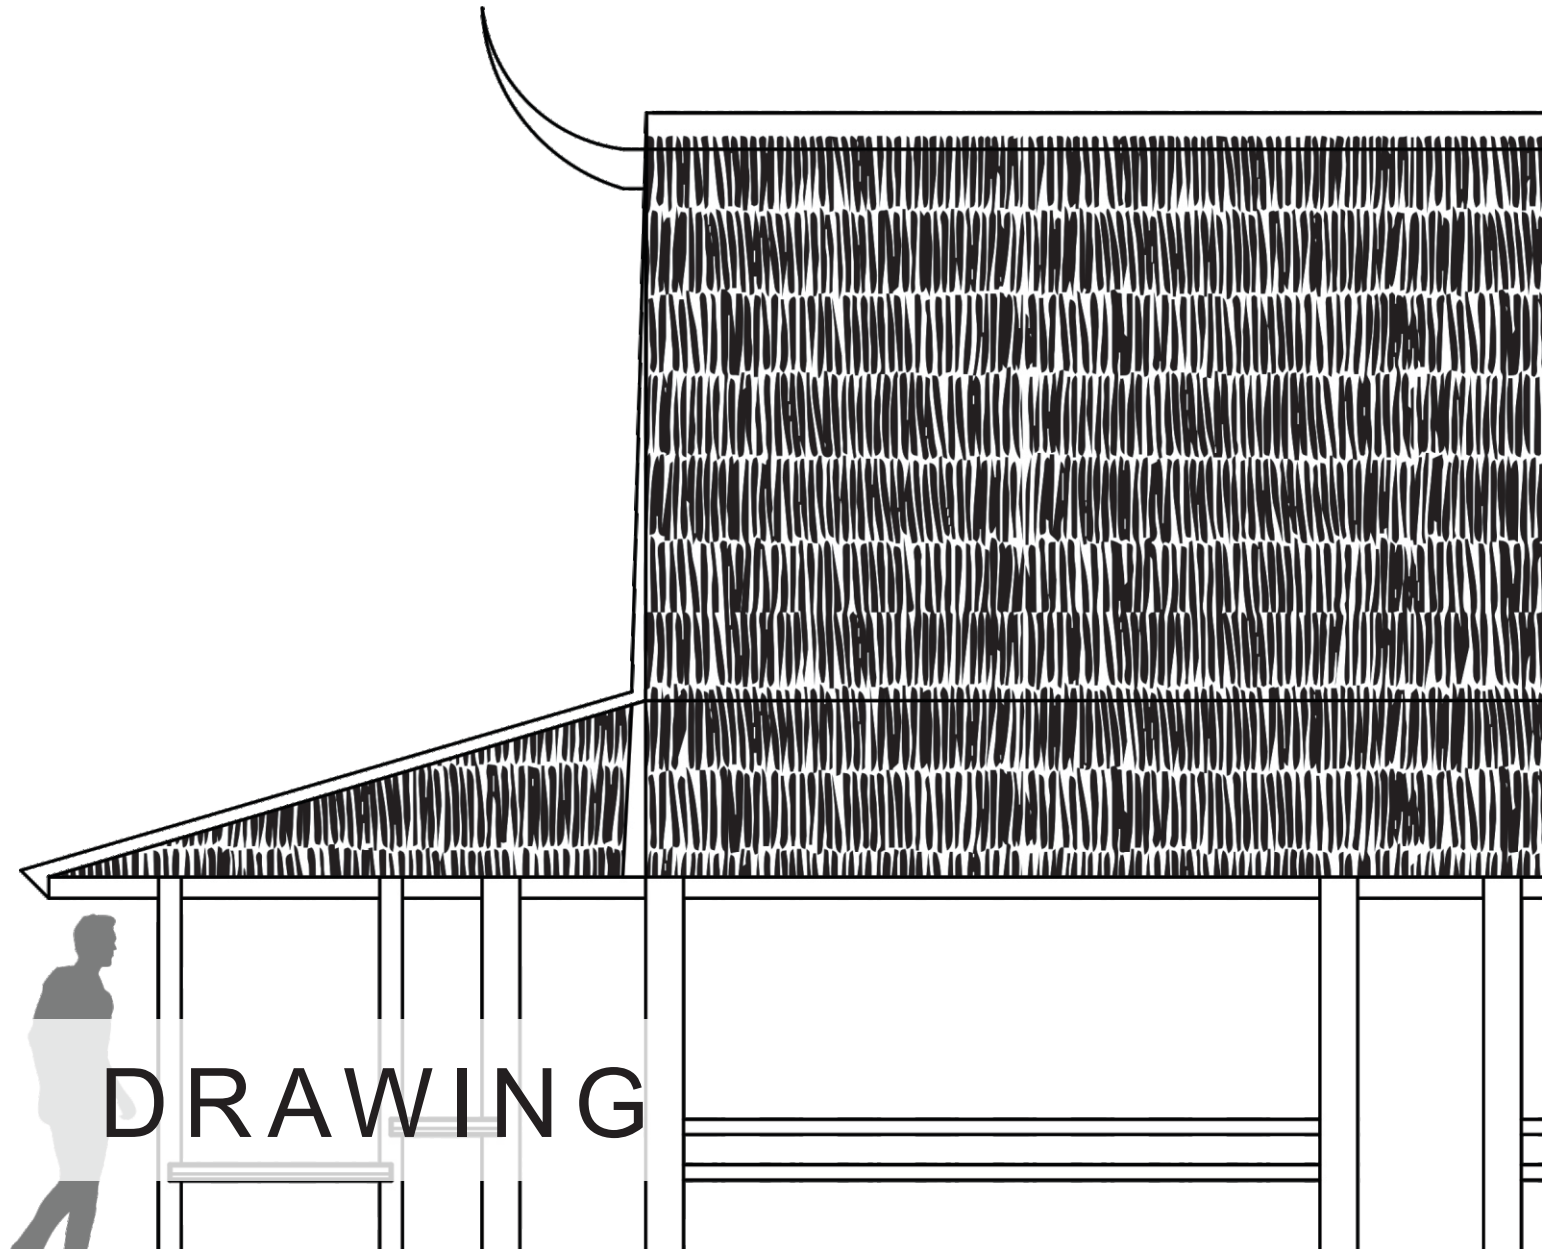

RESEARCH OF
SASADU HOUSE 2020
COLLABORATION WITH
ISLAMIC UNIVERSITY OF
INDONESIA AND KHAIRUN
UNIVERSITY

BUILDING

SASADU HOUSE

LOCATION

DESA SAHU, NORTH
MALUKU.

RESEARCHER

Students of Excursion Class.
Architecture 2019/2020

DRAFTER


Azzahra Mutiara F (17512025)
Dinar Kautsar F (17512017)
Linda Nurazizah A (17512056)
Agung Wibowo (17512103)

DRAWING NAME

FLOOR PLAN

SCALE

1:100

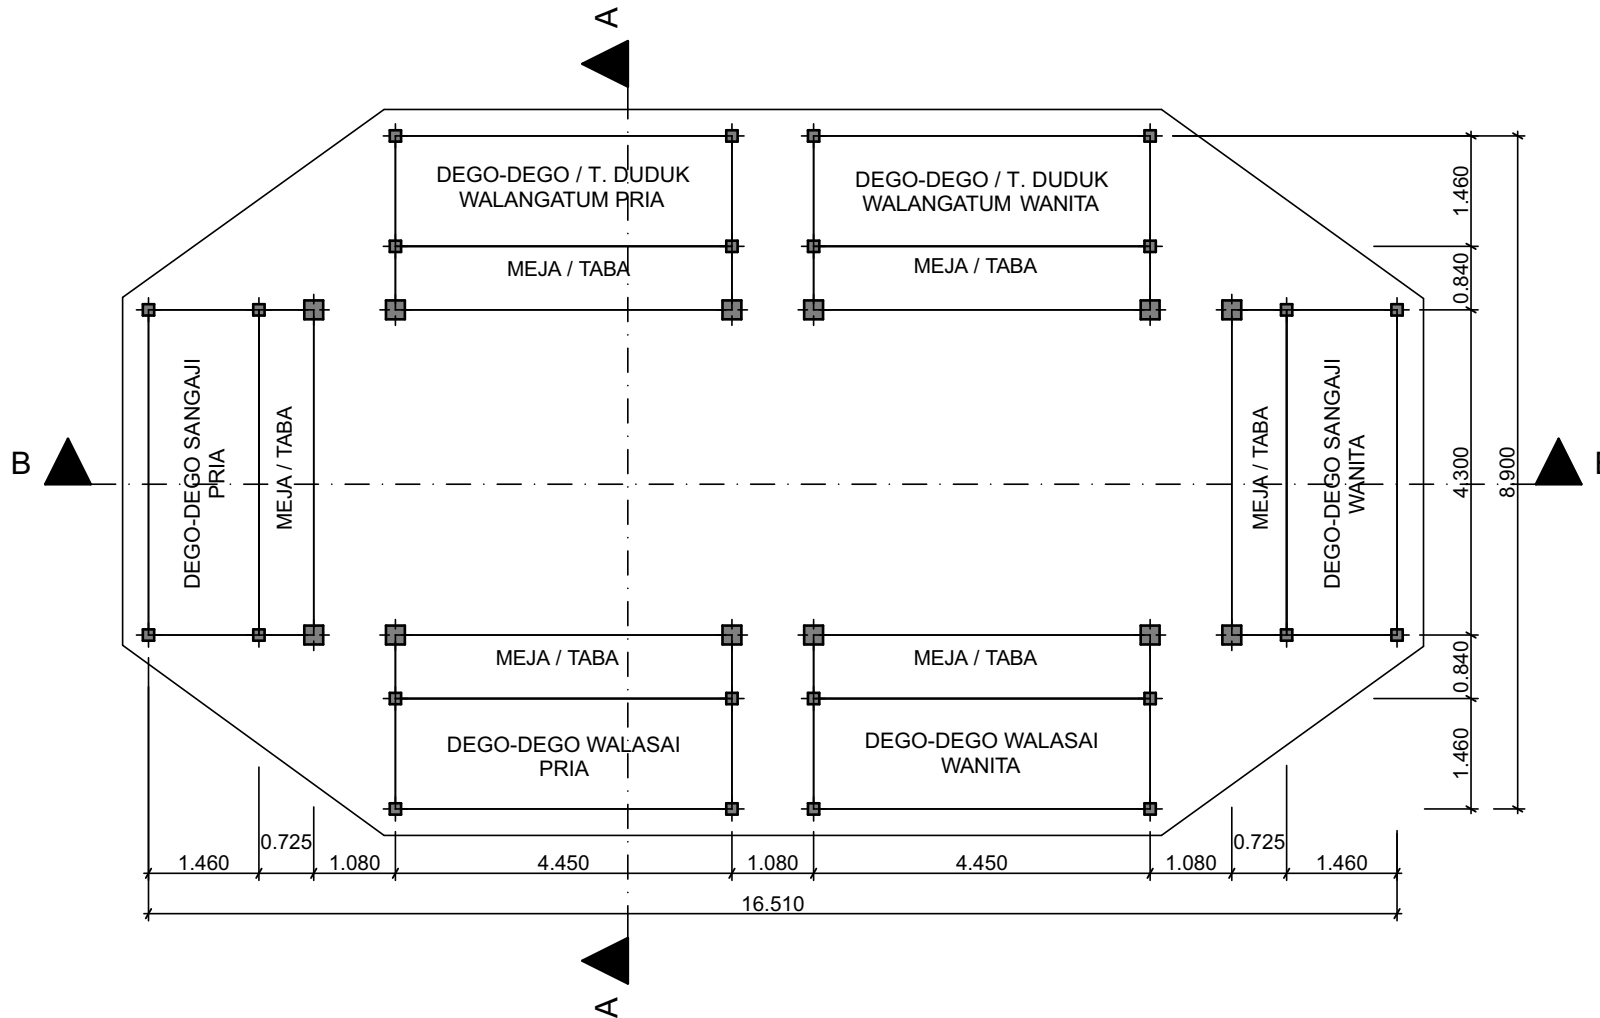

SCALE

1 : 100



RESEARCH OF
 SASADU HOUSE 2020
 COLLABORATION WITH
 ISLAMIC UNIVERSITY OF
 INDONESIA AND KHAIRUN
 UNIVERSITY

BUILDING

SASADU HOUSE

LOCATION

DESA SAHU, NORTH
 MALUKU.

RESEARCHER

Students of Excursion Class.
 Architecture 2019/2020

DRAFTER


Azzahra Mutiara F (17512025)
 Dinar Kautsar F (17512017)
 Linda Nurazizah A (17512056)
 Agung Wibowo (17512103)

DRAWING NAME

NORTH ELEVATION

SCALE

1:100

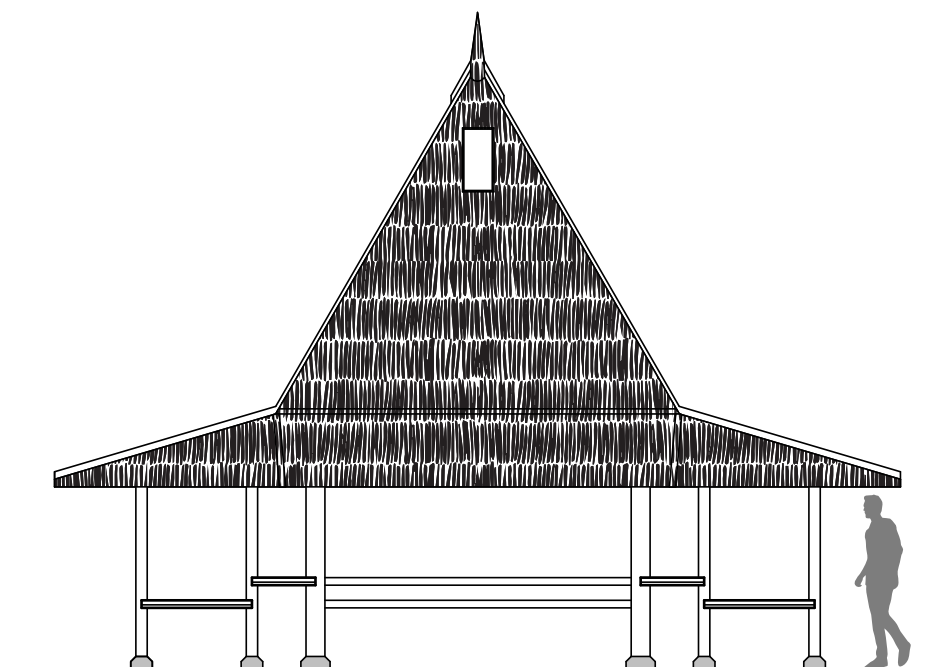

SCALE

1 : 100

RESEARCH OF
SASADU HOUSE 2020
COLLABORATION WITH
ISLAMIC UNIVERSITY OF
INDONESIA AND KHAIRUN
UNIVERSITY

BUILDING

SASADU HOUSE

LOCATION

DESA SAHU, NORTH
MALUKU.

RESEARCHER

Students of Excursion Class.
Architecture 2019/2020

DRAFTER


Azzahra Mutiara F (17512025)
Dinar Kautsar F (17512017)
Linda Nurazizah A (17512056)
Agung Wibowo (17512103)

DRAWING NAME

EAST ELEVATION

SCALE

1:100

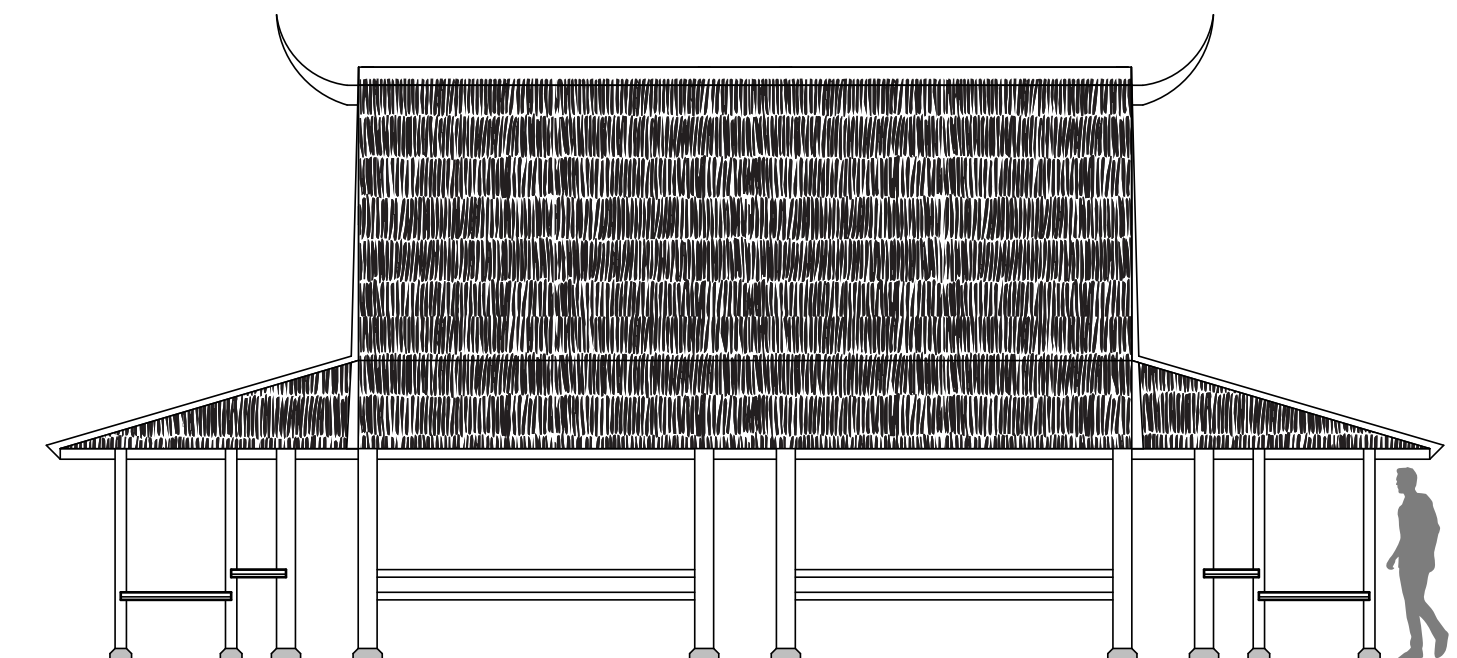

SCALE

1 : 100

RESEARCH OF
 SASADU HOUSE 2020
 COLLABORATION WITH
 ISLAMIC UNIVERSITY OF
 INDONESIA AND KHAIRUN
 UNIVERSITY

BUILDING

SASADU HOUSE

LOCATION

DESA SAHU, NORTH
 MALUKU.

RESEARCHER

Students of Excursion Class.
 Architecture 2019/2020

DRAFTER


Azzahra Mutiara F (17512025)
 Dinar Kautsar F (17512017)
 Linda Nurazizah A (17512056)
 Agung Wibowo (17512103)

DRAWING NAME

SOUTH ELEVATION

SCALE

1:100

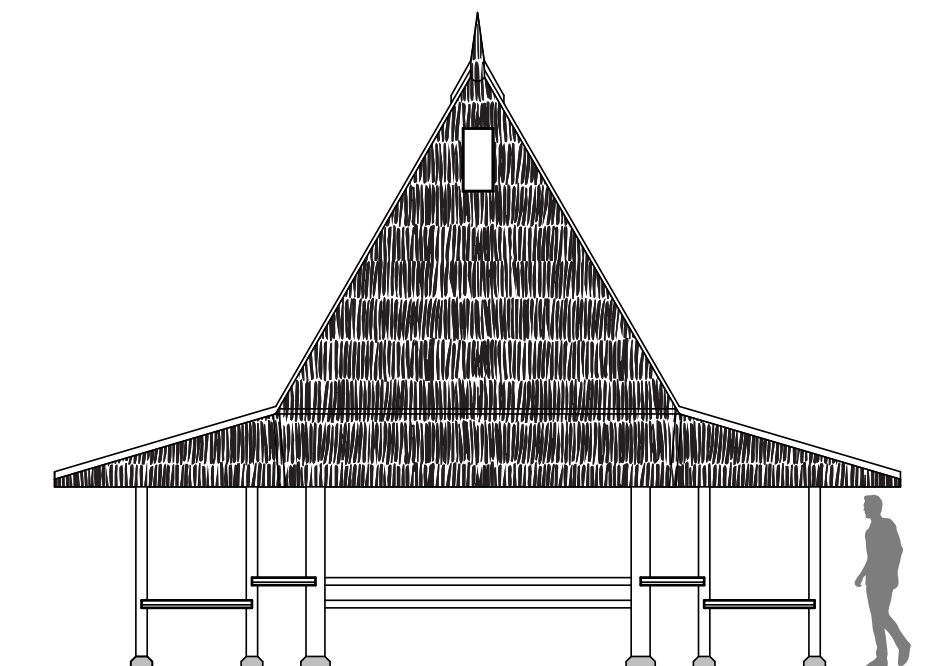

SCALE

1 : 100

RESEARCH OF
 SASADU HOUSE 2020
 COLLABORATION WITH
 ISLAMIC UNIVERSITY OF
 INDONESIA AND KHAIRUN
 UNIVERSITY

BUILDING

SASADU HOUSE

LOCATION

DESA SAHU, NORTH
 MALUKU.

RESEARCHER

Students of Excursion Class.
 Architecture 2019/2020

DRAFTER


Azzahra Mutiara F (17512025)
 Dinar Kautsar F (17512017)
 Linda Nurazizah A (17512056)
 Agung Wibowo (17512103)

DRAWING NAME

WEST ELEVATION

SCALE

1:100

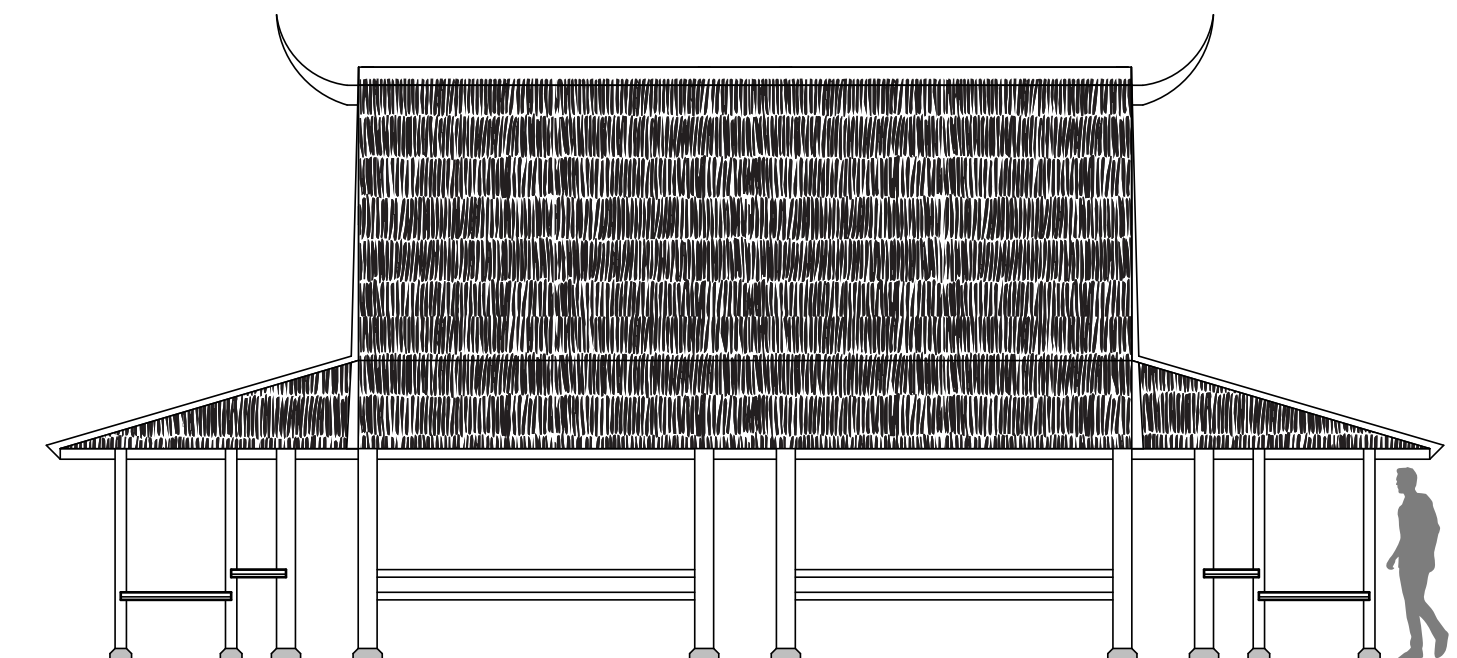

SCALE

1 : 100

RESEARCH OF
SASADU HOUSE 2020
COLLABORATION WITH
ISLAMIC UNIVERSITY OF
INDONESIA AND KHAIRUN
UNIVERSITY

BUILDING

SASADU HOUSE

LOCATION

DESA SAHU, NORTH
MALUKU.

RESEARCHER

Students of Excursion Class.
Architecture 2019/2020

DRAFTER


Azzahra Mutiara F (17512025)
Dinar Kautsar F (17512017)
Linda Nurazizah A (17512056)
Agung Wibowo (17512103)

DRAWING NAME

SECTION OF AA

SCALE

1:100

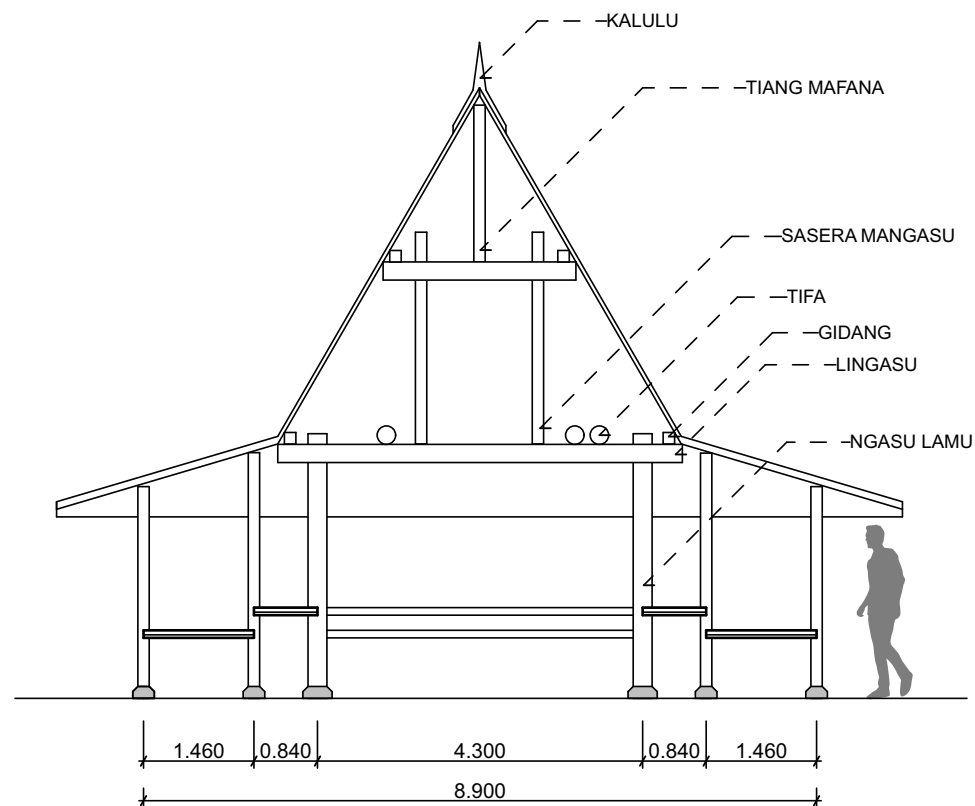

SCALE

1 : 100

RESEARCH OF
SASADU HOUSE 2020
COLLABORATION WITH
ISLAMIC UNIVERSITY OF
INDONESIA AND KHAIRUN
UNIVERSITY

BUILDING

SASADU HOUSE

LOCATION

DESA SAHU, NORTH
MALUKU.

RESEARCHER

Students of Excursion Class.
Architecture 2019/2020

DRAFTER


Azzahra Mutiara F (17512025)
Dinar Kautsar F (17512017)
Linda Nurazizah A (17512056)
Agung Wibowo (17512103)

DRAWING NAME

SECTION OF BB

SCALE

1:100

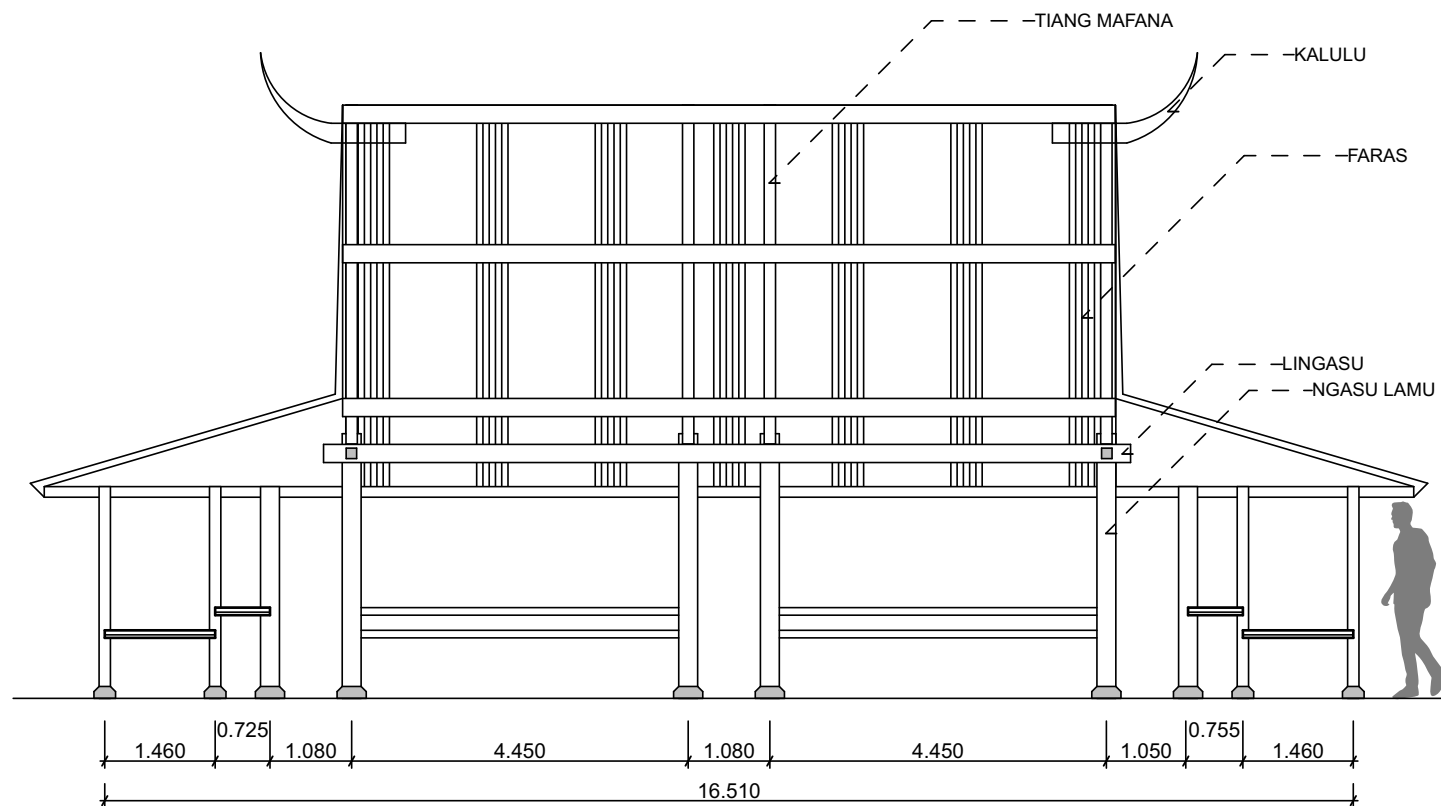

SCALE

1 : 100